



Image: View of the main entrance and leasing office from the south, looking northeast.



Image: View of the community from the corner of 4th and Osuna. Site entry compuerta welcoming the greater community and iconic water tower defining the corner.



Image: View of the southside of the community, microretail shops at the base and residential dwelling units above. Entry icon - compuerta - greeting residents.



Image: View from 4th street - microretail shops at the base and residential dwelling units above.



Osuna Road

4th Street

1

2

3


6

4

5





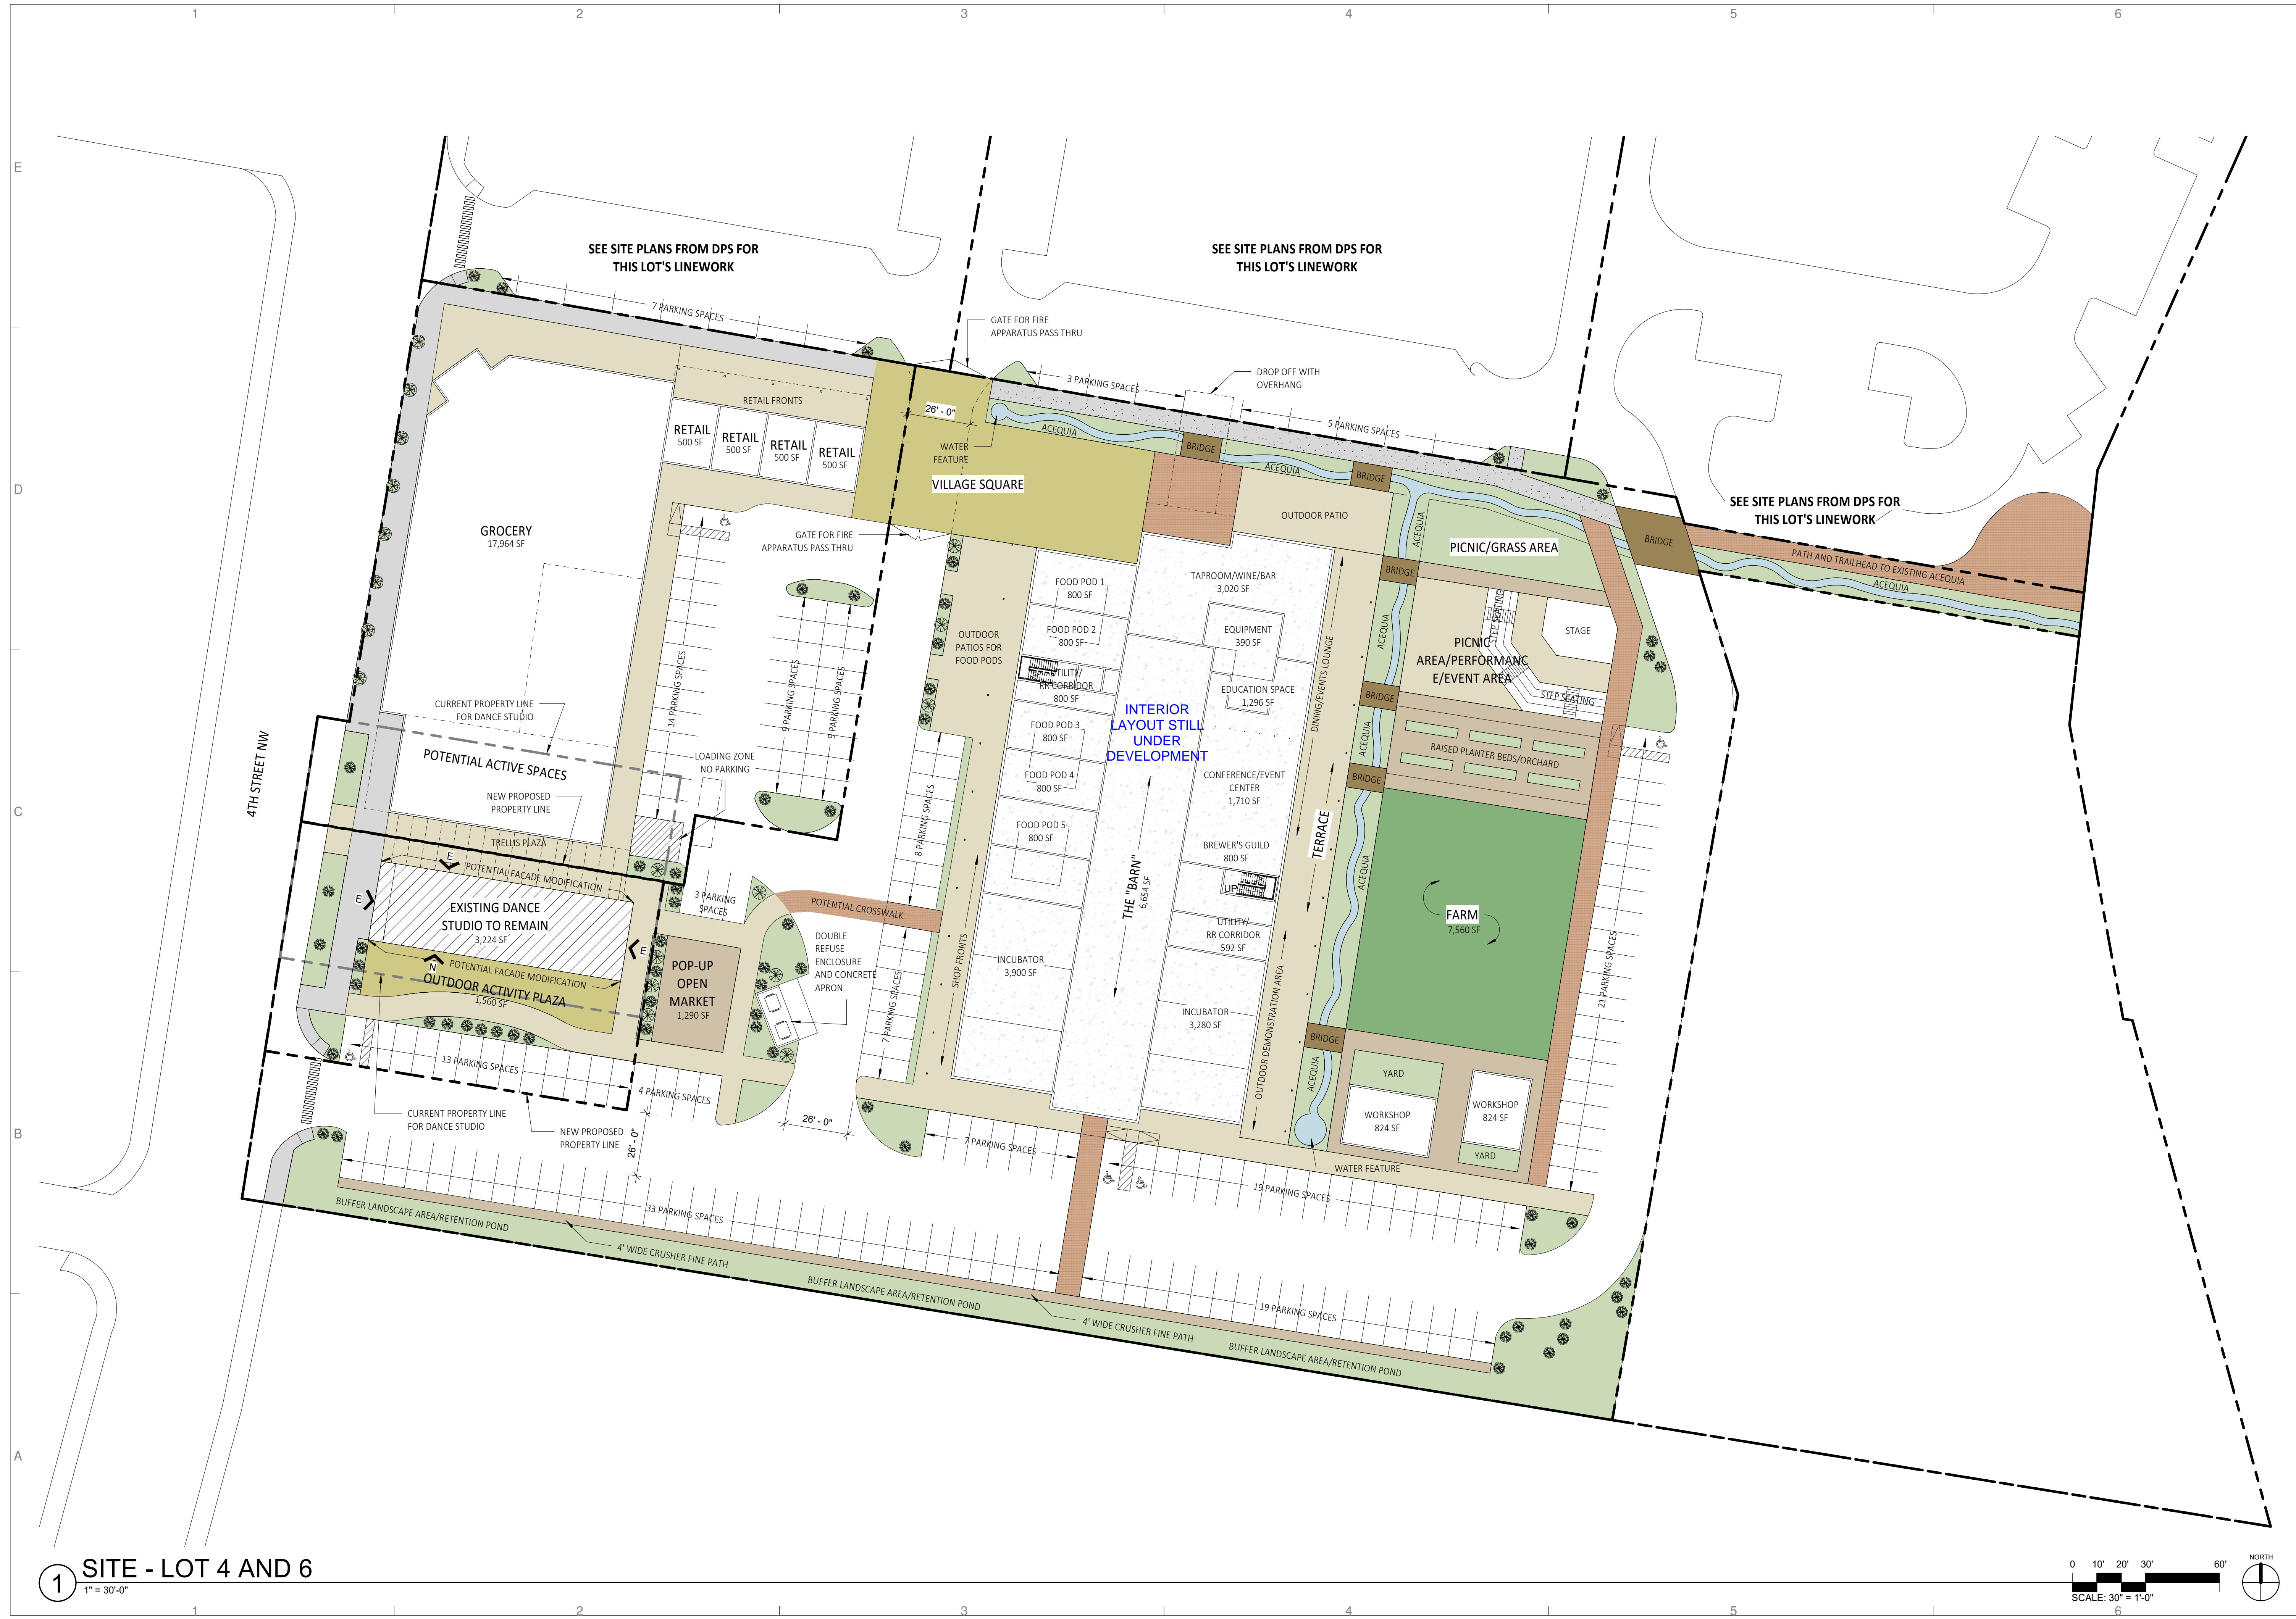


SEE SITE PLANS FROM DPS FOR THIS LOT'S LINWORK

SEE SITE PLANS FROM DPS FOR THIS LOT'S LINWORK

SEE SITE PLANS FROM DPS FOR THIS LOT'S LINWORK

INTERIOR LAYOUT STILL UNDER DEVELOPMENT

1 SITE - LOT 4 AND 6  
1" = 30'-0"

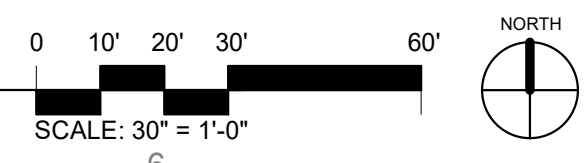

2415 PRINCETON DR. NE, SUITE E  
ALBUQUERQUE, NM 87107  
505.843.7587  
www.designplusllc.com  
**DESIGN PLUS LLC**

VILLAGE OF LOS RANCHOS  
VILLAGE CENTER  
6542 4TH STREET NW  
ALBUQUERQUE NM 87107

DATE: 7/30/2021

REVISIONS

NO.	DATE	DESCRIPTION

DRAWN BY: NF

CHECKED BY: RE

COPYRIGHT:  
DESIGN PLUS, LLC

SHEET TITLE

SITE PLAN

AS-101